
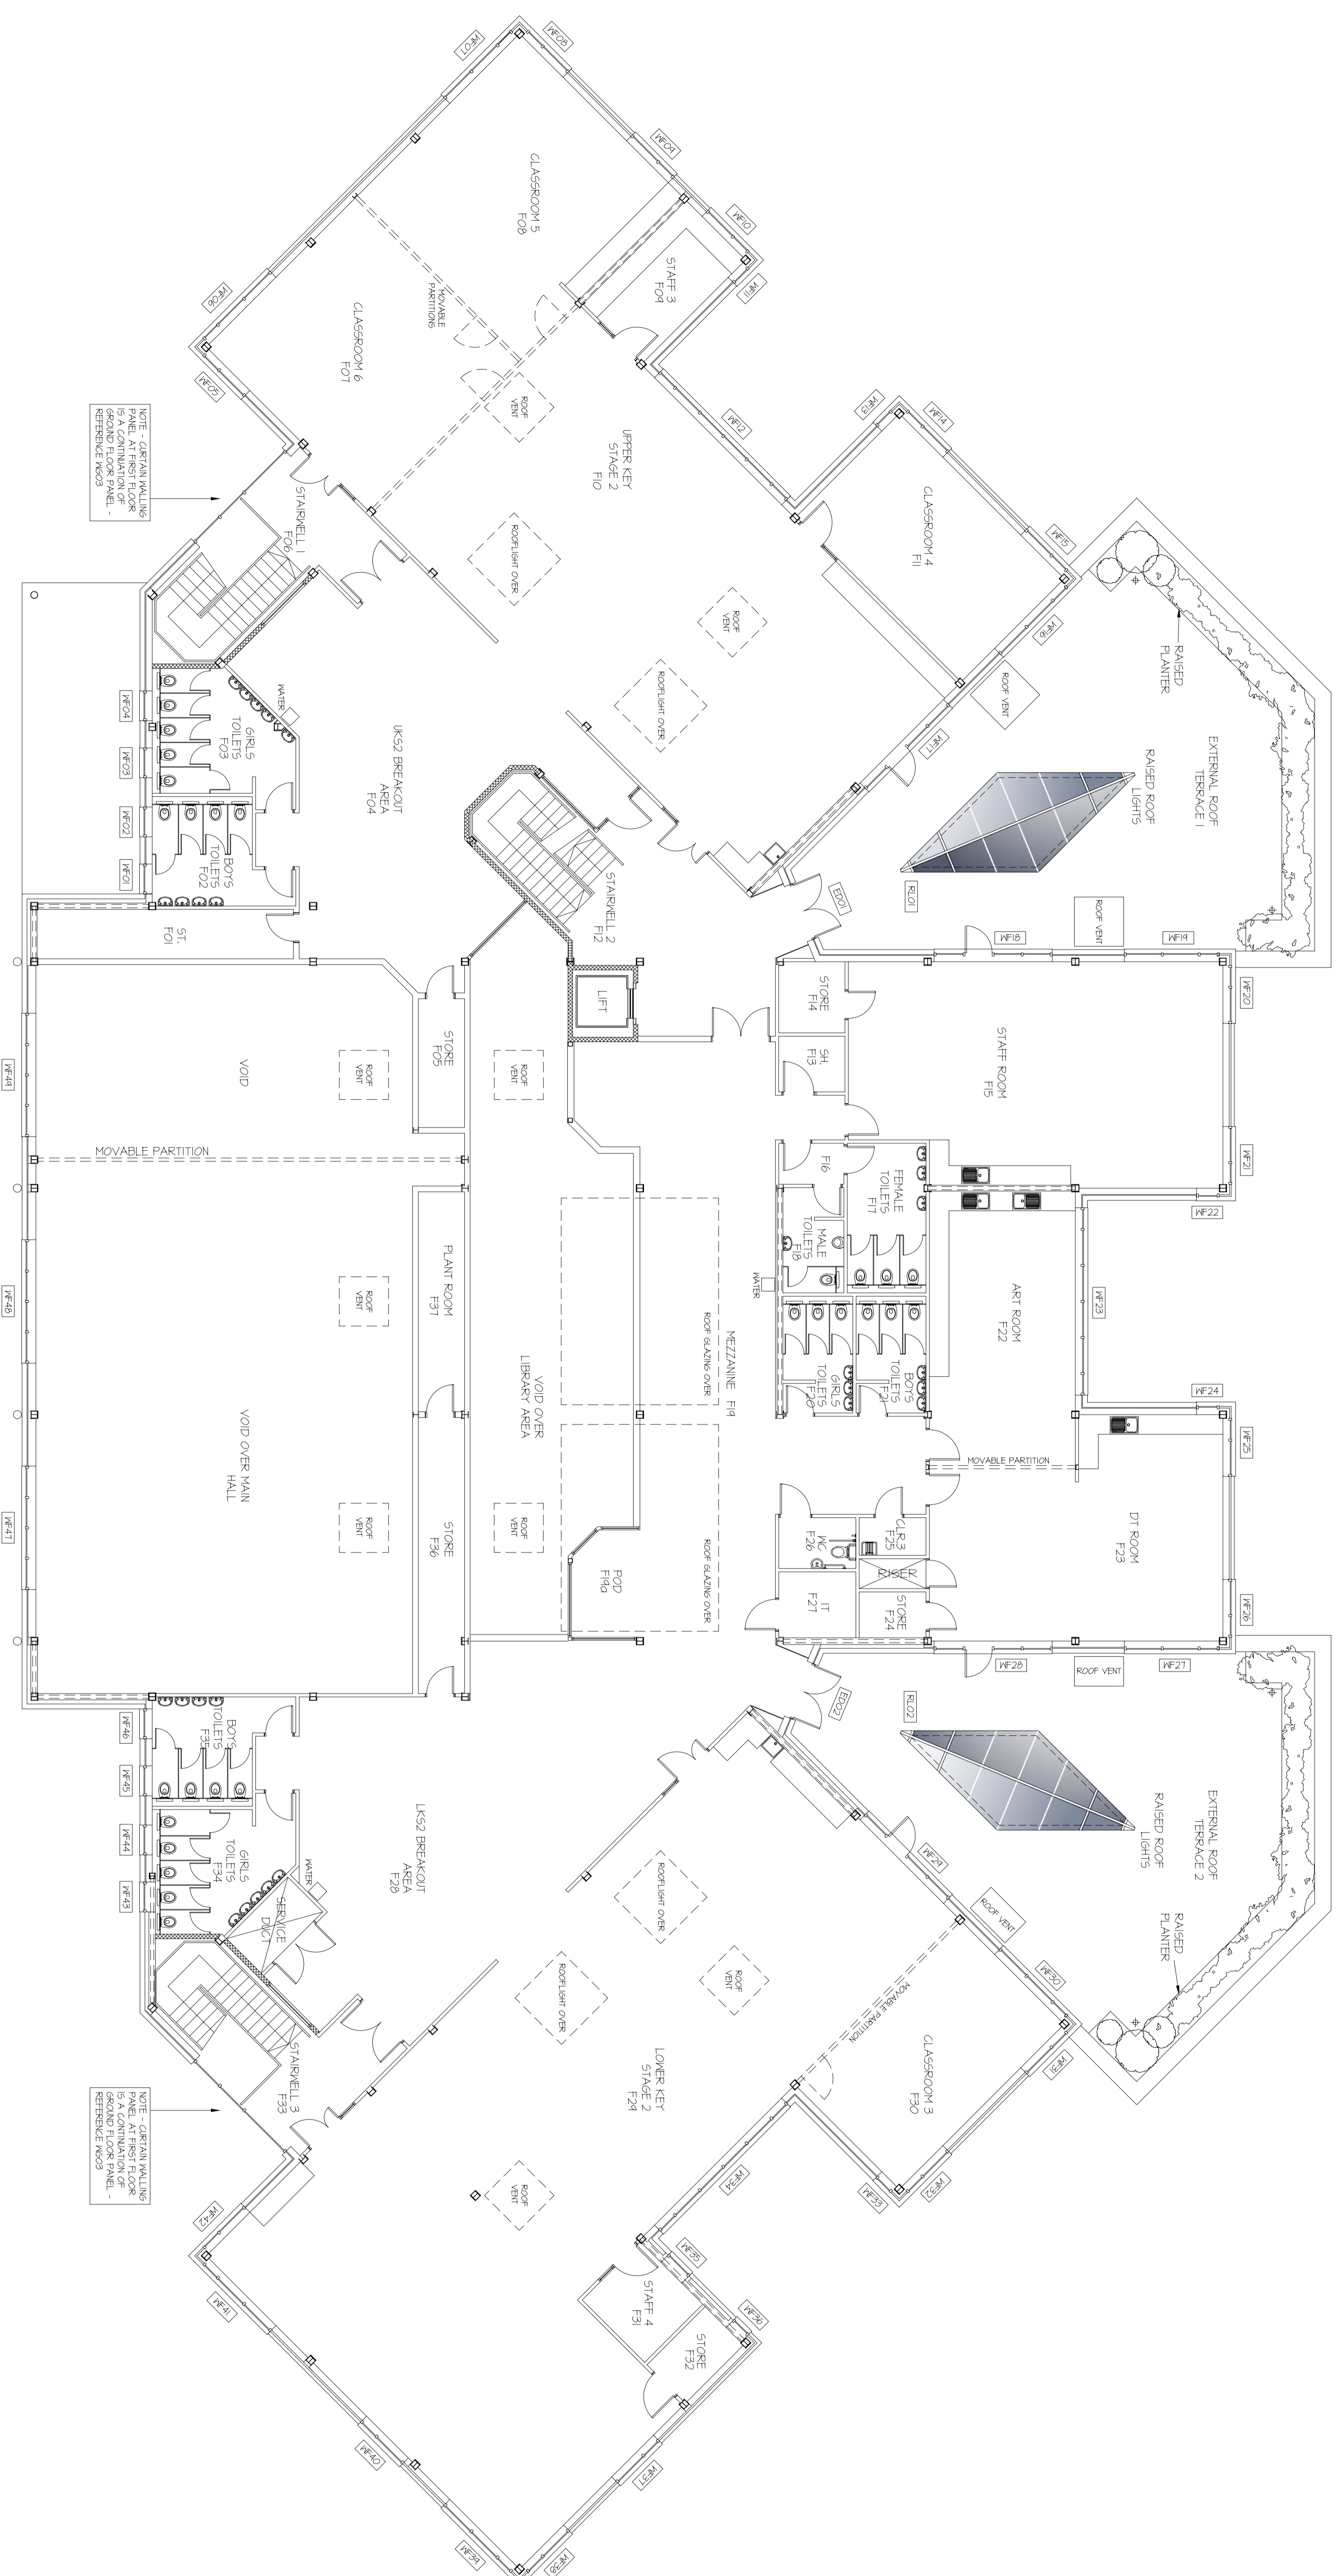


REVISIONS	Date	Issue	Author	By	CHK
00000000	A	First Issue for comments		77	77

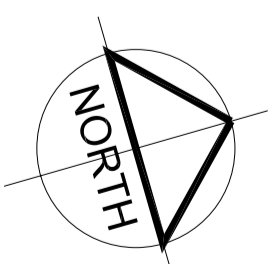

EXTERNAL THREE FRAME
FOR RETRACTABLE MANNING

City of York
CITY OF YORK
COUNCIL

Shepherd

Shepherd Construction Ltd
Frederick House
Fulford Road
York YO10 2EA
Tel: +44 (0)1904 656533
Fax: +44 (0)1904 656533
Web: www.shepherd-construction.co.uk

Project:
**CLIFTON with RAWCLIFFE
PRIMARY SCHOOL**

Drawing Title:
GA FIRST FLOOR PLAN

Client: KA
Date: 18.01.10
Drawing: JTL
Scale: 1:100
Original Size: A0

Drawing Status:
 PRELIMINARY
 TENDER
 CONSTRUCTION

Drawn: SD
Checked: AC
101

